


CERTIFICATE OF SURVEY
PART OF THE SOUTHWEST QUARTER
OF SECTION 10
TOWNSHIP 52, RANGE 34
PLATTE COUNTY, MISSOURI

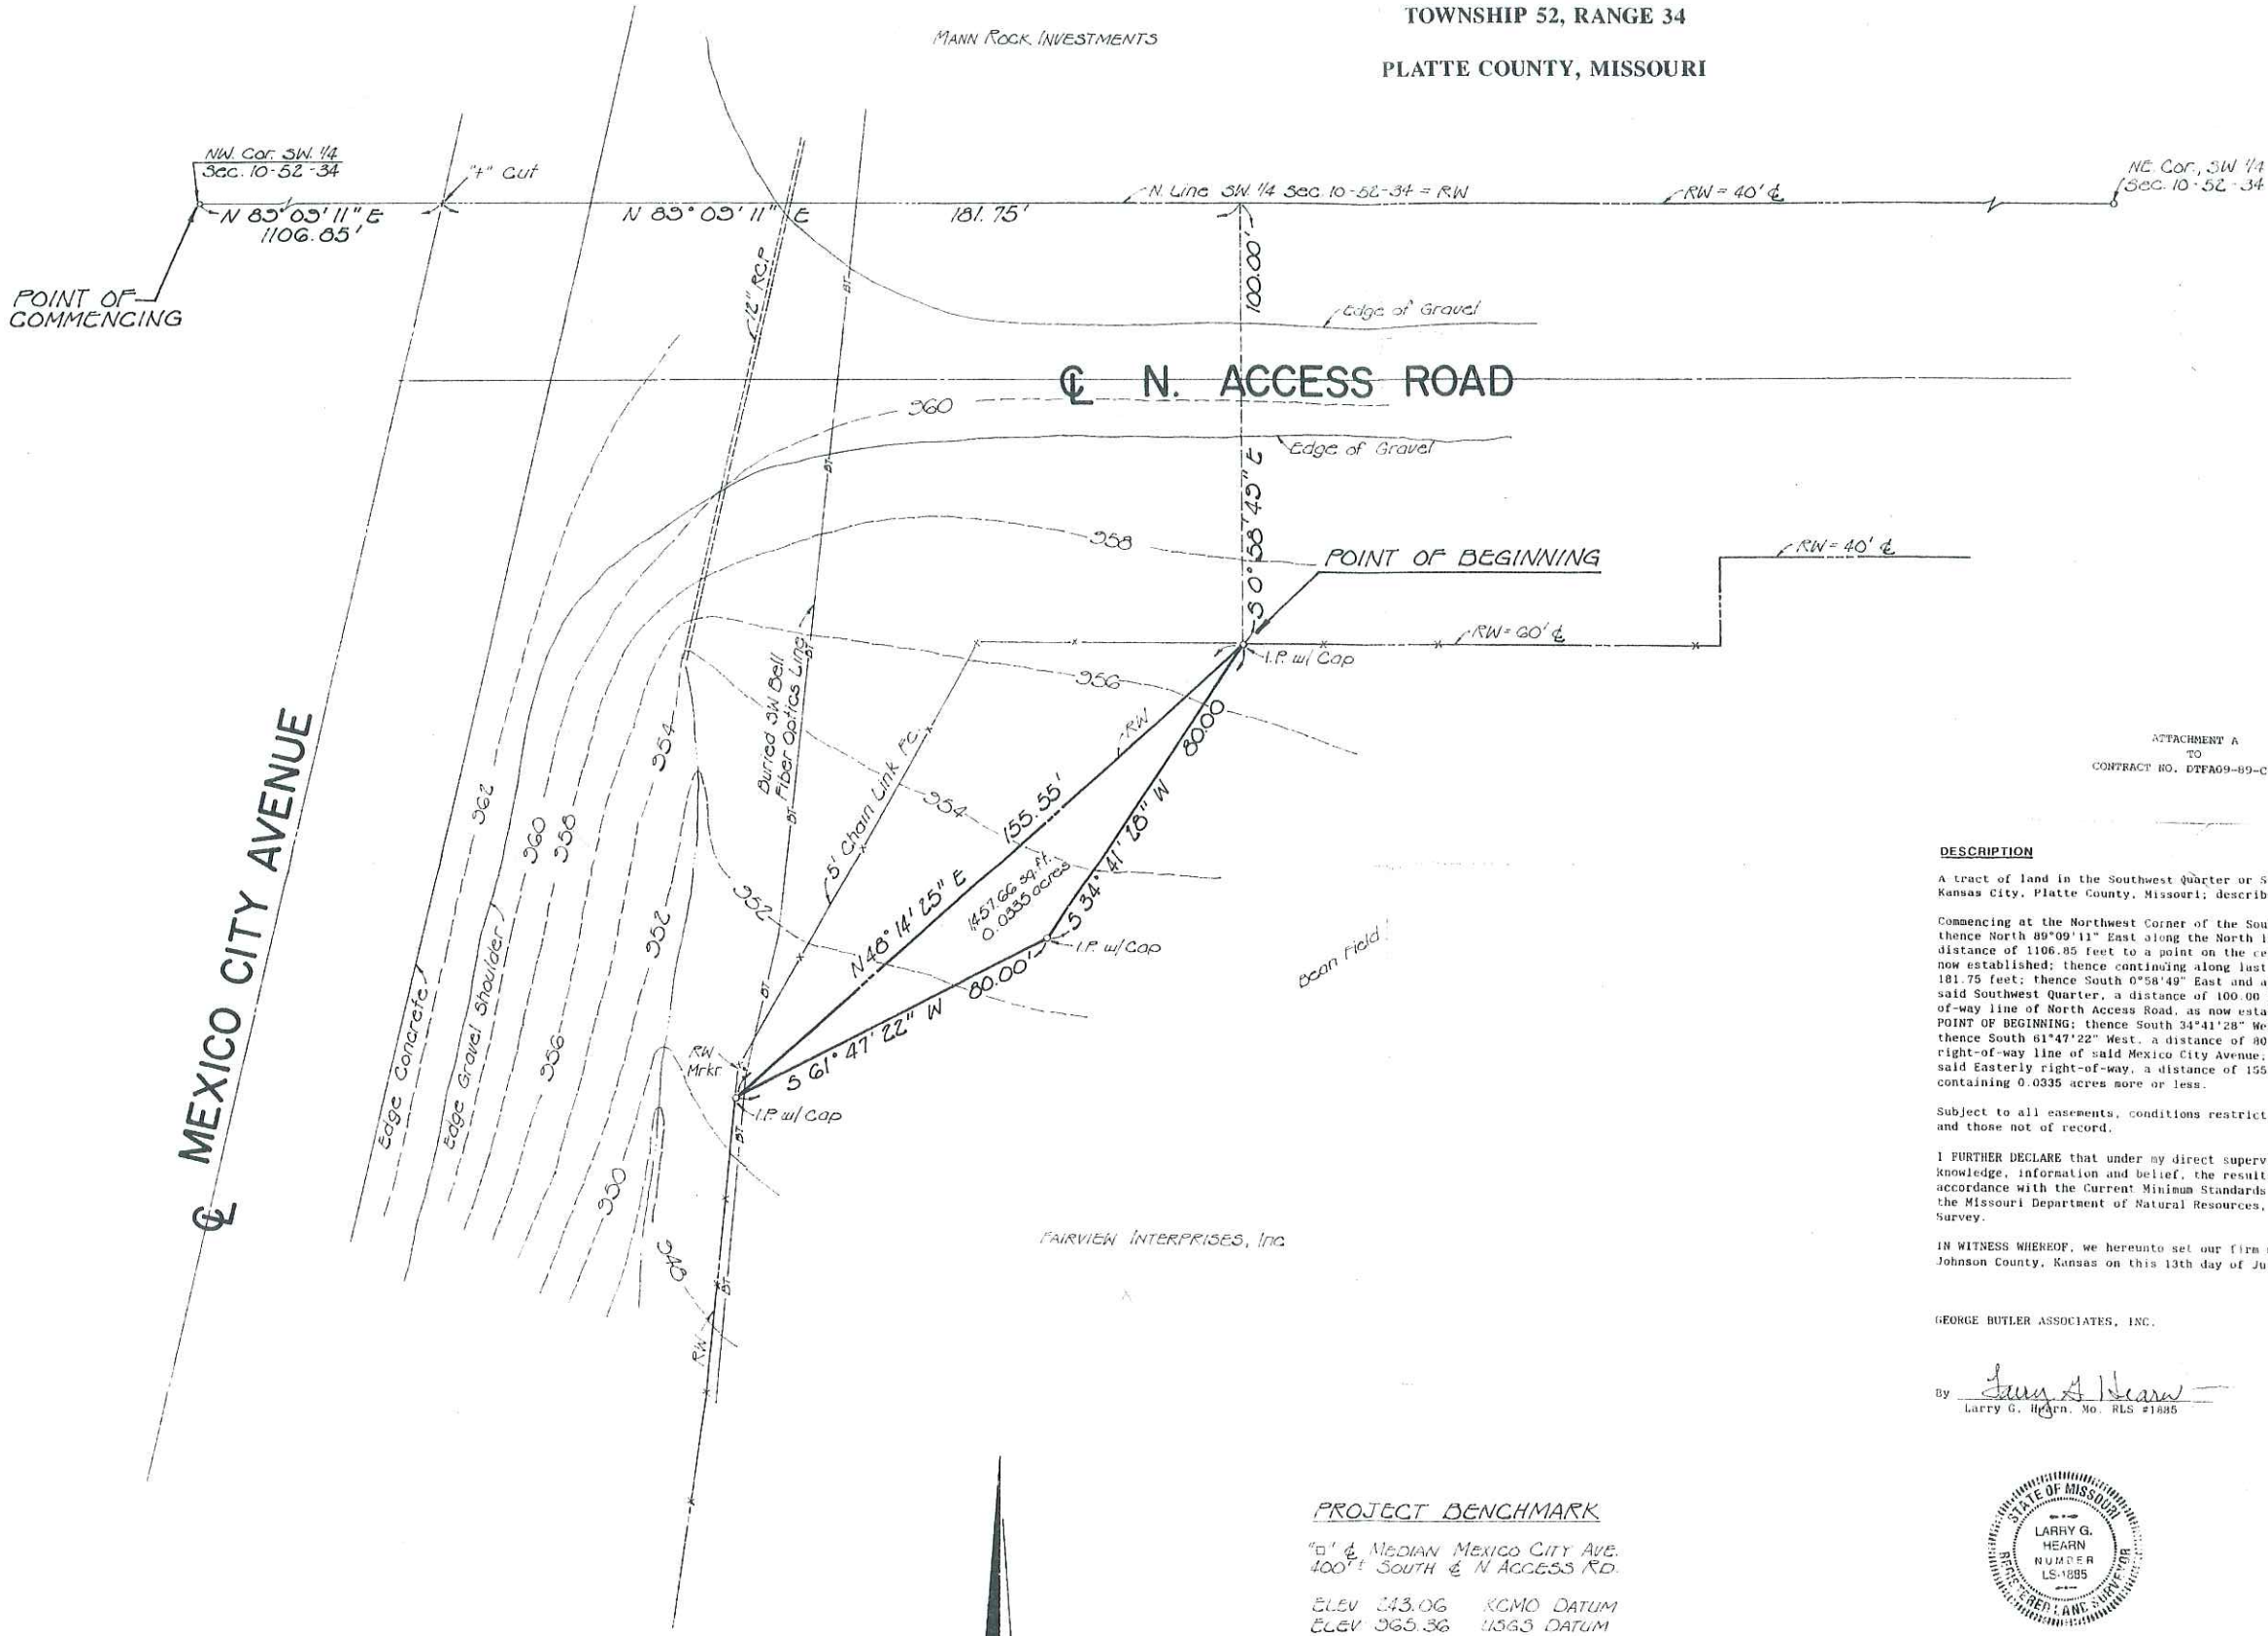

ATTACHMENT A
TO
CONTRACT NO. DTPA09-89-C-10181

DESCRIPTION

A tract of land in the Southwest Quarter of Section 10, Township 52, Range 34, Kansas City, Platte County, Missouri; described as follows:
Commencing at the Northwest Corner of the Southwest Quarter of said Section 10; thence North 89°09'11" East along the North line of said Southwest Quarter, a distance of 1106.85 feet to a point on the centerline of Mexico City Avenue, as now established; thence continuing along last described course, a distance of 181.75 feet; thence South 0°58'49" East and at right angles to the North line of said Southwest Quarter, a distance of 100.00 feet to a point on the South right-of-way line of North Access Road, as now established, said point also being the POINT OF BEGINNING; thence South 34°41'28" West, a distance of 80.00 feet; thence South 61°47'22" West, a distance of 80.00 feet to a point on the East right-of-way line of said Mexico City Avenue; thence North 48°14'25" East along said Easterly right-of-way, a distance of 155.55 feet to the POINT OF BEGINNING, containing 0.0335 acres more or less.

Subject to all easements, conditions restrictions and right-of-ways of record and those not of record.

I FURTHER DECLARE that under my direct supervision and to the best of my knowledge, information and belief, the results shown hereon are made in accordance with the Current Minimum Standards for Property Boundary Surveys of the Missouri Department of Natural Resources, Division of Geology and Land Survey.

IN WITNESS WHEREOF, we hereunto set our firm name at our office in Lenexa, Johnson County, Kansas on this 13th day of July, 1989.

GEORGE BUTLER ASSOCIATES, INC.

By Larry G. Hearn
Larry G. Hearn, Mo. RLS #1885



PROJECT BENCHMARK

"B" & MEDIAN, MEXICO CITY AVE.
400'± SOUTH & N ACCESS RD.

ELEV 343.06 KCMO DATUM
ELEV 363.36 USGS DATUM

TEMPORARY BENCHMARK

"A" Cut & MEXICO CITY AVE
@ N LINE SW 1/4, SEC. 10-52-34

ELEV 340.00 KCMO DATUM
ELEV 363.10 USGS DATUM

Kansas City, Mo. Power & Light Co. 556-2076
Southwestern Bell Telephone Co. 1-800-344-7483

NOTE: Underground facilities, structures and utilities have been plotted from available surveys and records and, therefore, their locations must be considered approximate only. There may be others, the existence of which is presently not known.

OTHER OFFICES:
KANSAS CITY, MISSOURI / 64105
LINCOLN, MISSOURI / 63304
ST. LOUIS, MISSOURI / 63104
OKLAHOMA CITY, OKLAHOMA / 73112

GEORGE BUTLER ASSOCIATES, INC.
CONSULTING ENGINEERS/ARCHITECTS
LANDSCAPE ARCHITECTS/PLANNERS
8200 CONNECTICUT, SUITE 100
KANSAS CITY, MISSOURI / 64120

CERTIFICATE OF SURVEY
FOR
FEDERAL AVIATION ADMINISTRATION
LOW LEVEL WIND SHEAR ALERT SYSTEM

JOB NO. 5678
DATE: 7-12-89

DESIGNED BY:
DRAWN BY: CDW
CHECKED BY:
SHEET NO.